




# Weatherboard Wall Heights

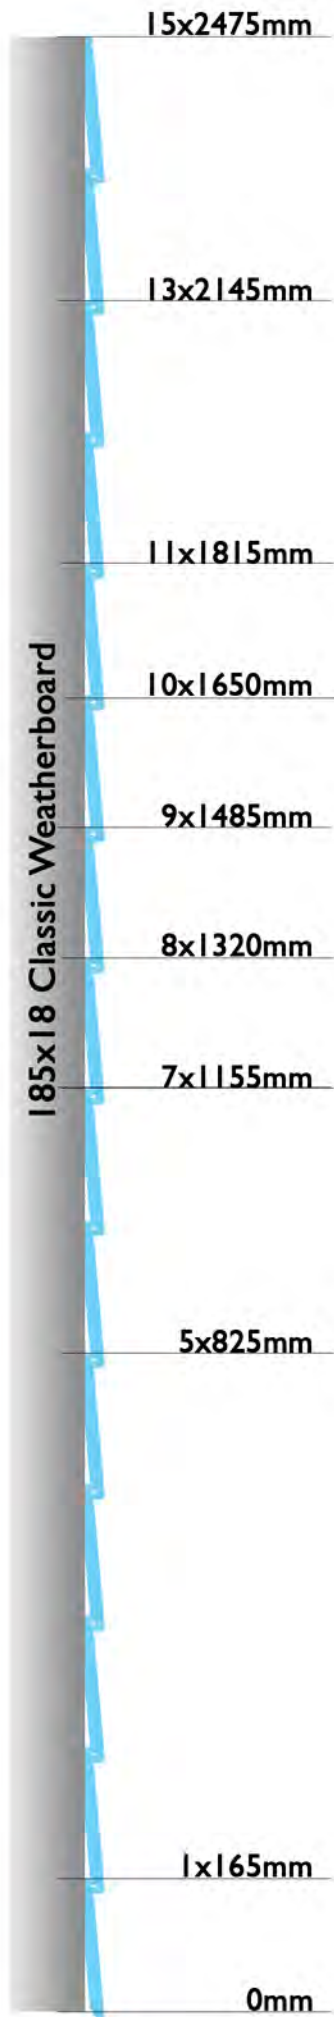

# Weatherboard Wall Heights

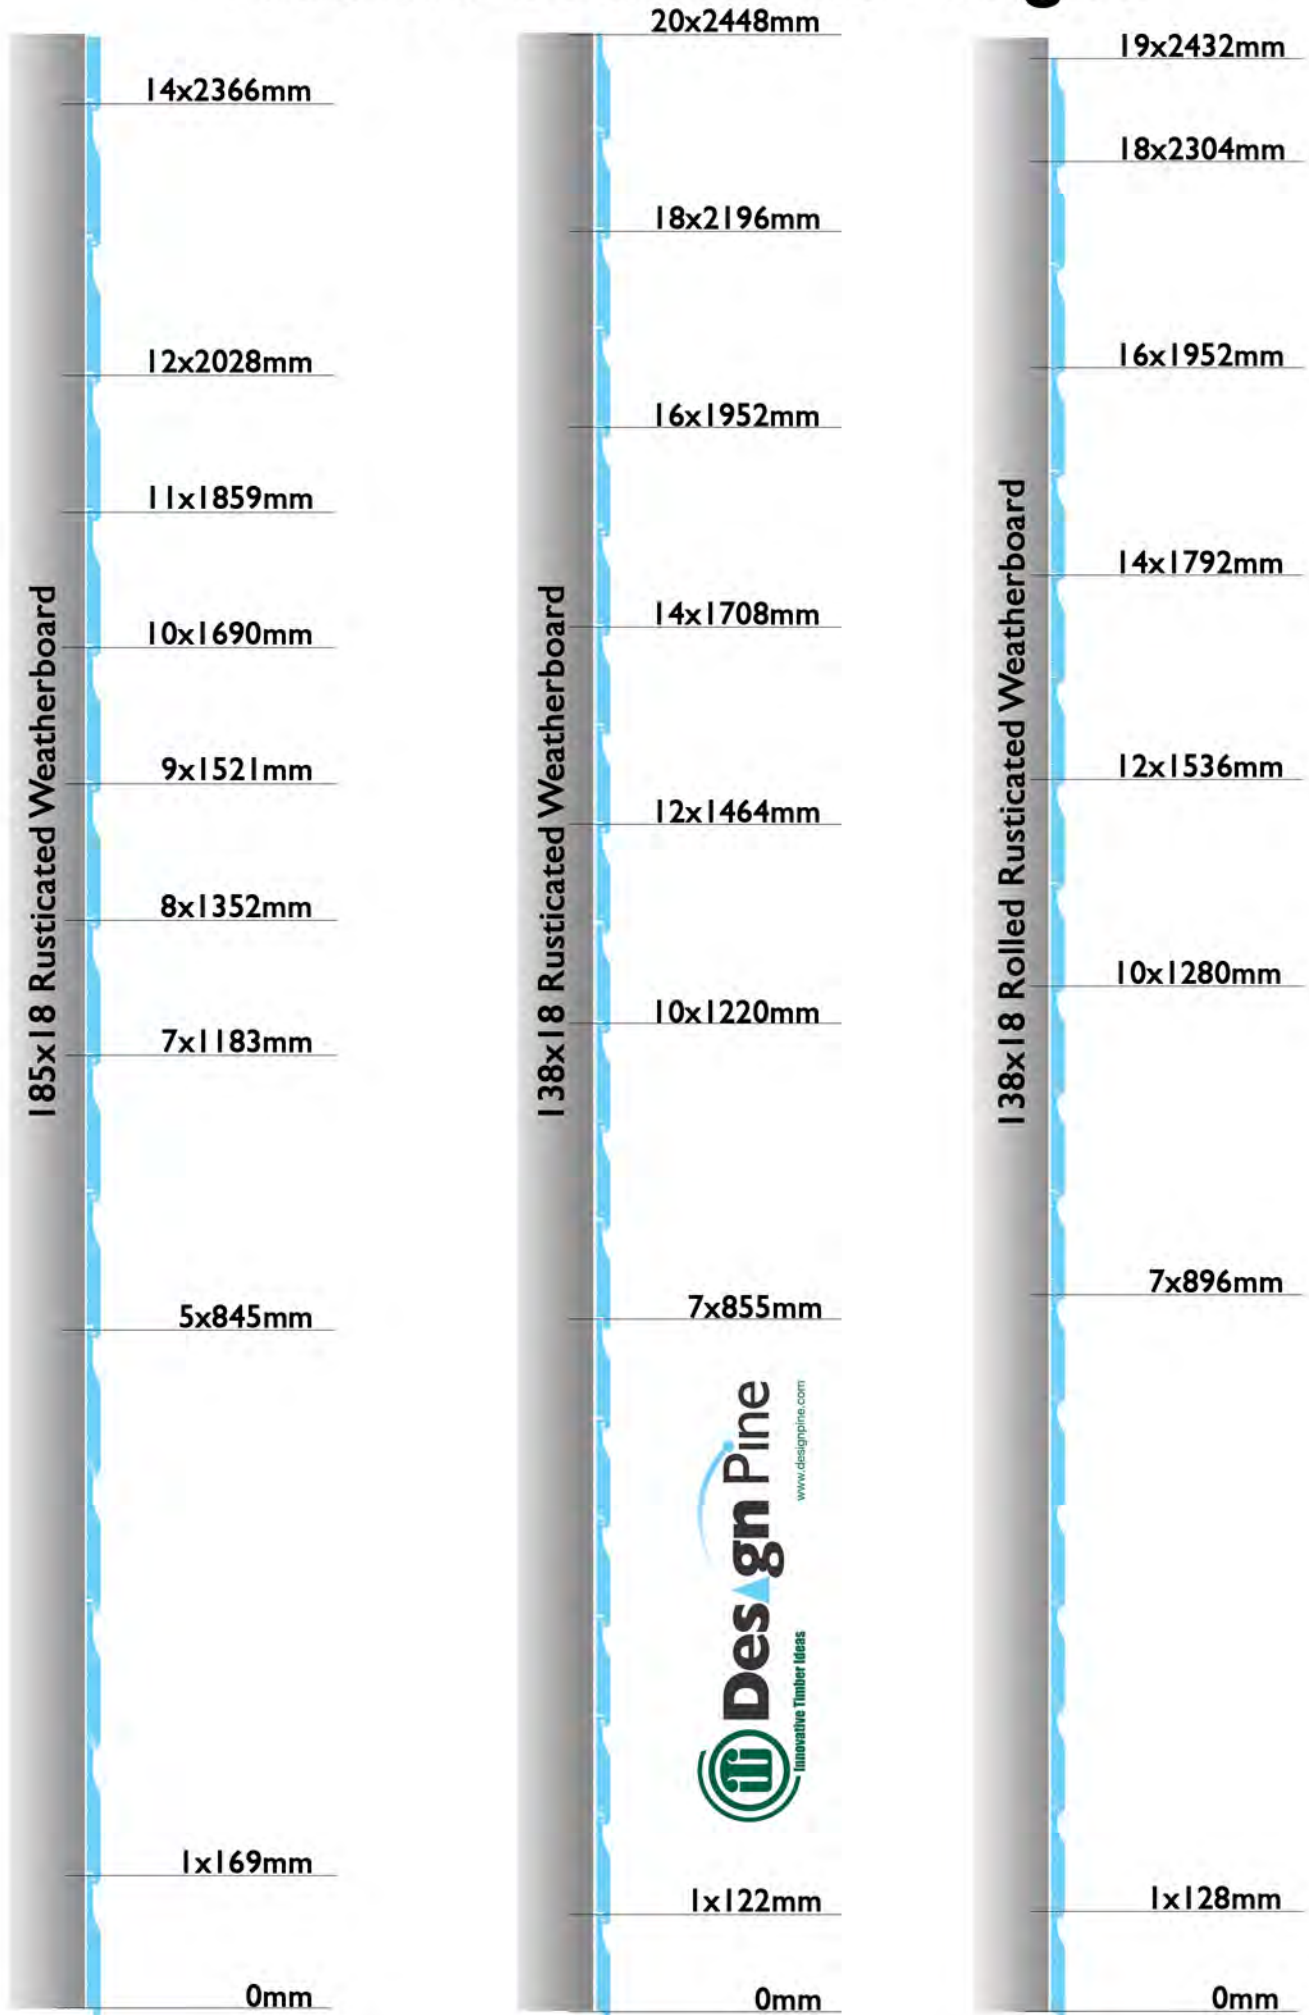

# Weatherboard Wall Heights

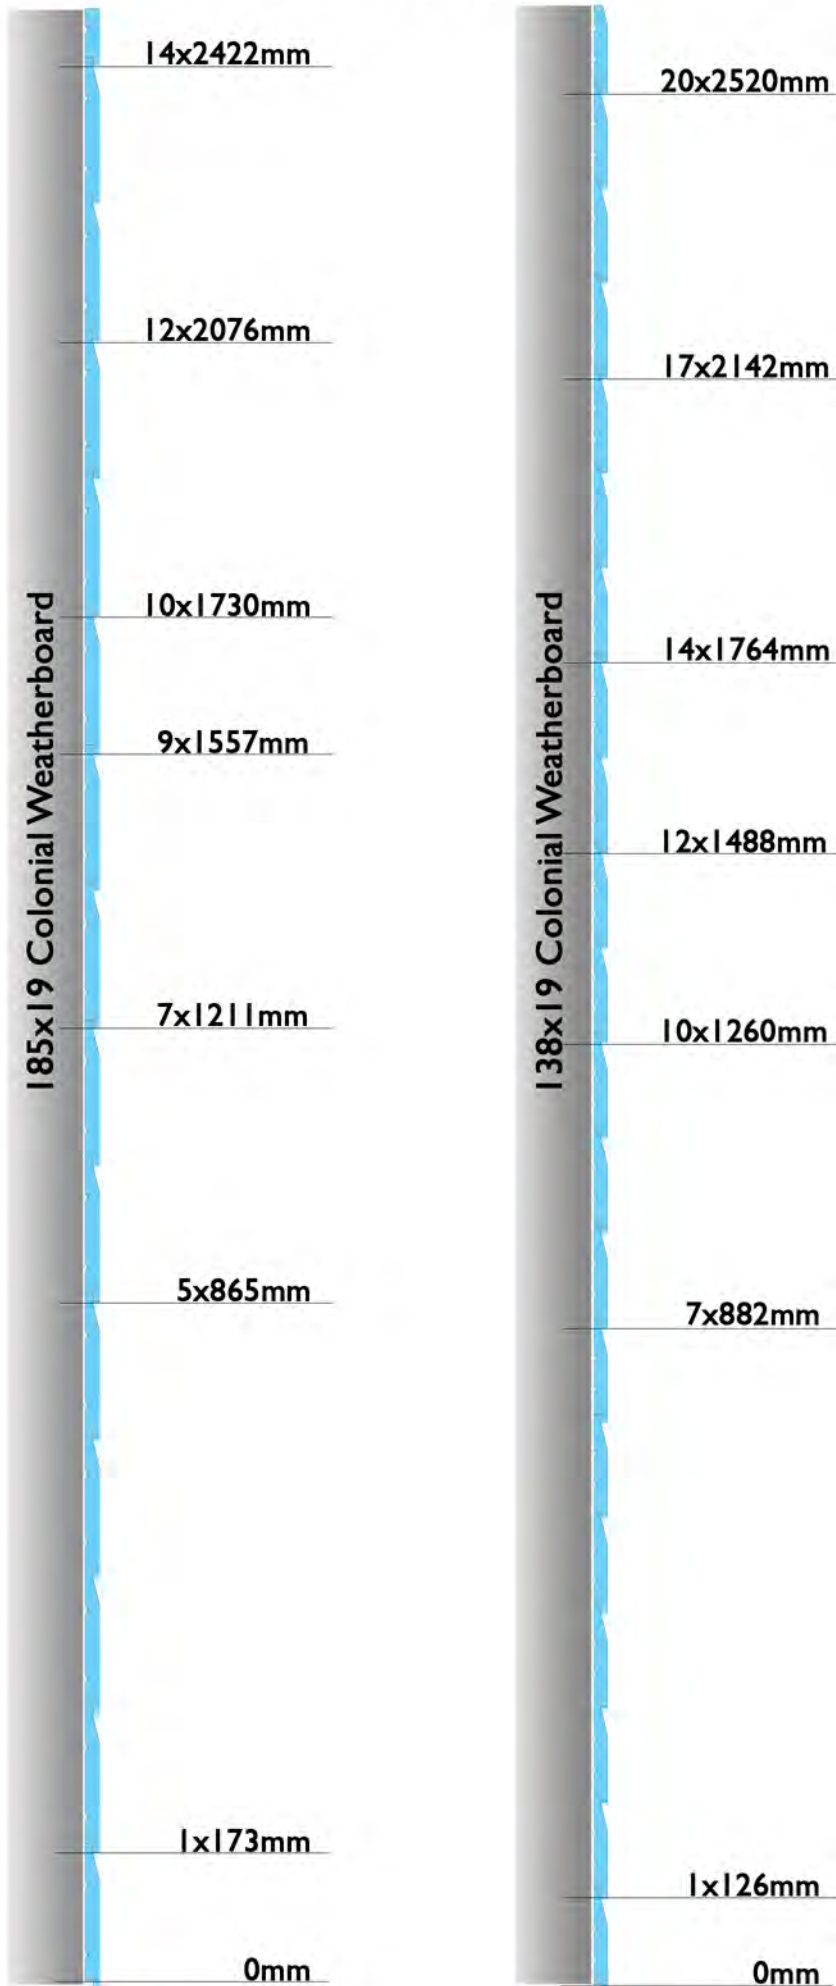

# Weatherboard Wall Heights

